



# SITUACIJSKI PLAN

Mjerilo 1:1000


Godina snimanja 2003.

K.o. KOLAN

D.I. \_\_\_\_\_

## POPIS KOORDINATA TOČAKA

	X	Y
9	5493807.62	4932509.46
10	5493810.51	4932509.92
11	5493820.50	4932510.12
12	5493837.95	4932507.94
M1	5493842.83	4932523.12

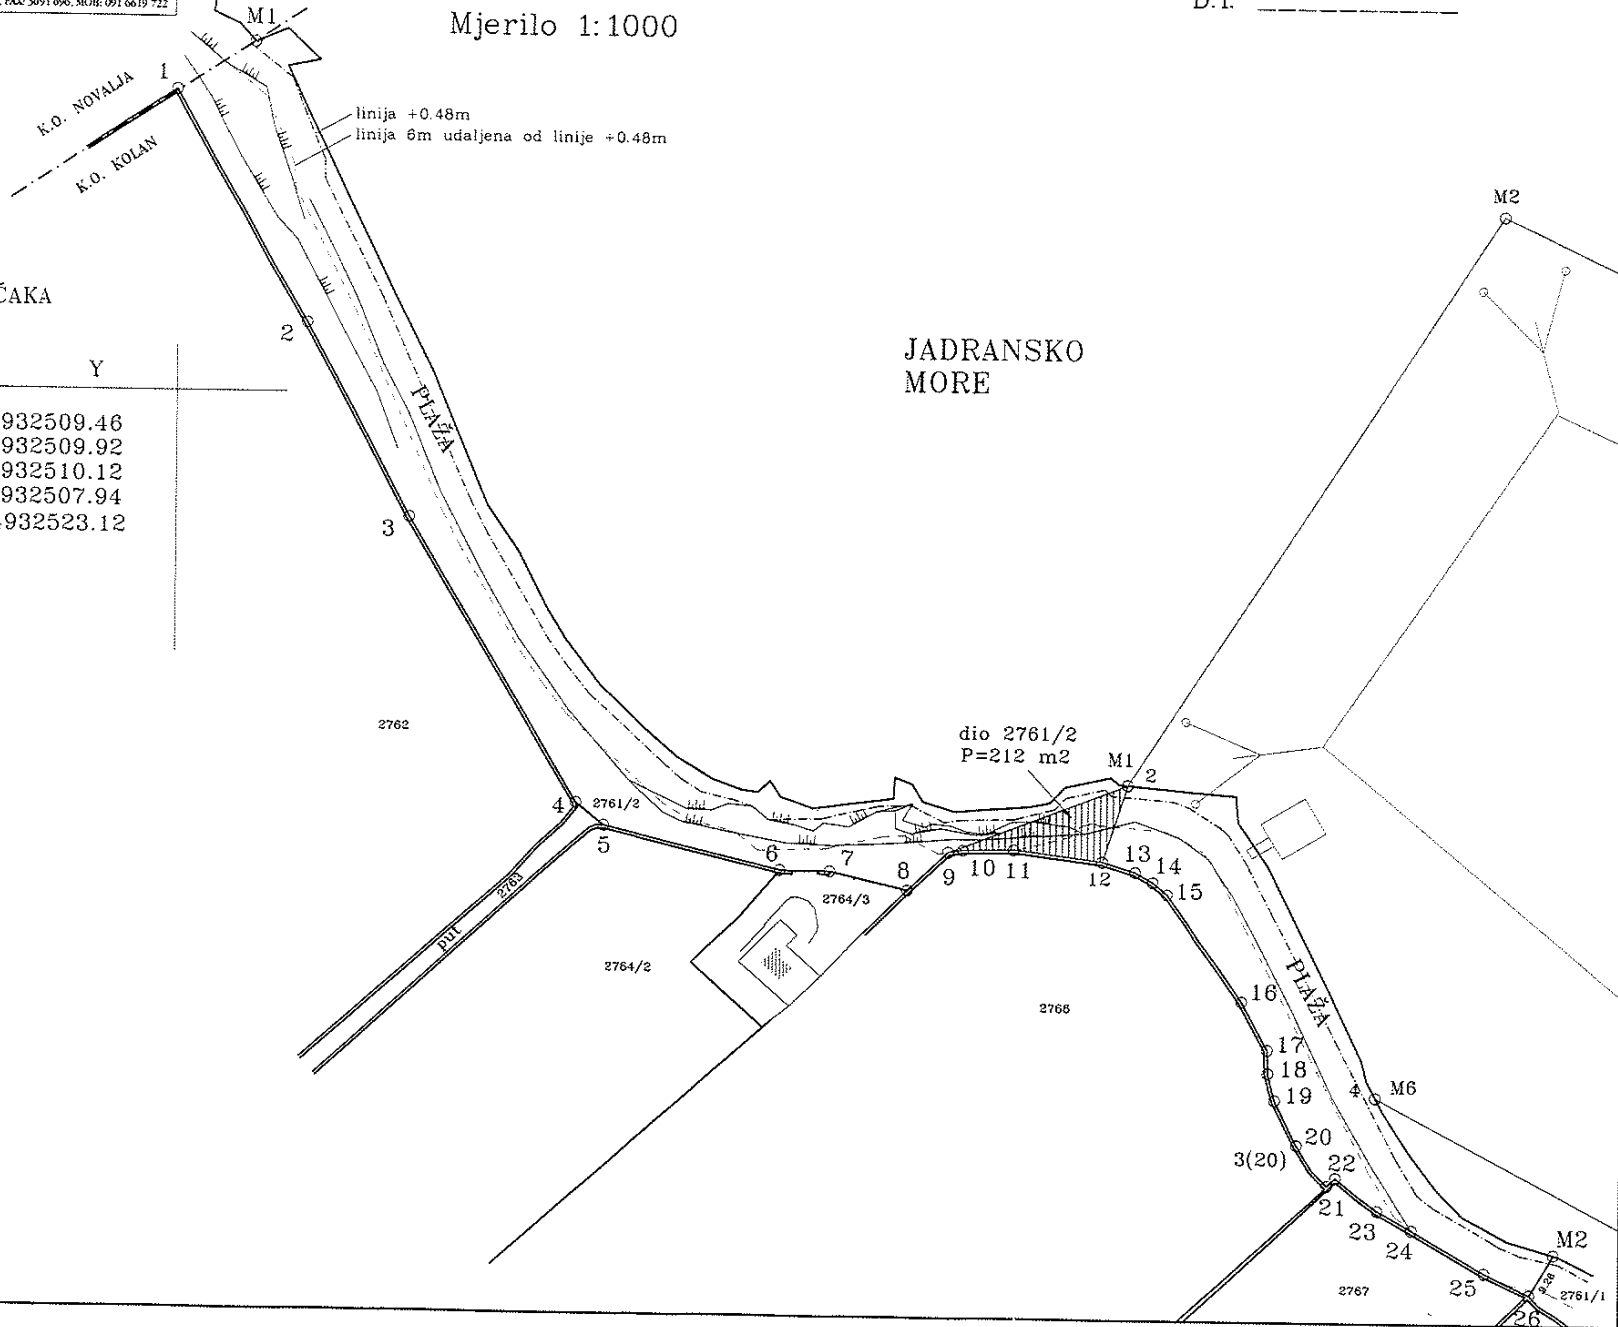

Novan Korud  
 općinski geodet  
 Ovlaštenik za geodetske  
 TRI-TOM d.o.o.  
 Zagreb  
 Geo 877

Izrada: prosinac 2015




GEODETSKA POSLOVNICA  
**TRI-TOM** d.o.o.  
 10000 ZAGREB, CRNCIOVA 38  
 TEL/FAX: +385 (0)1224 725, MOBILTEL: 091 661 97 72

# SITUACIJSKI PLAN

Mjerilo 1:1000

Godina snimanja 2003.  
 K.o. KOLAN  
 D.l. \_\_\_\_\_

JADRANSKO  
 MORE

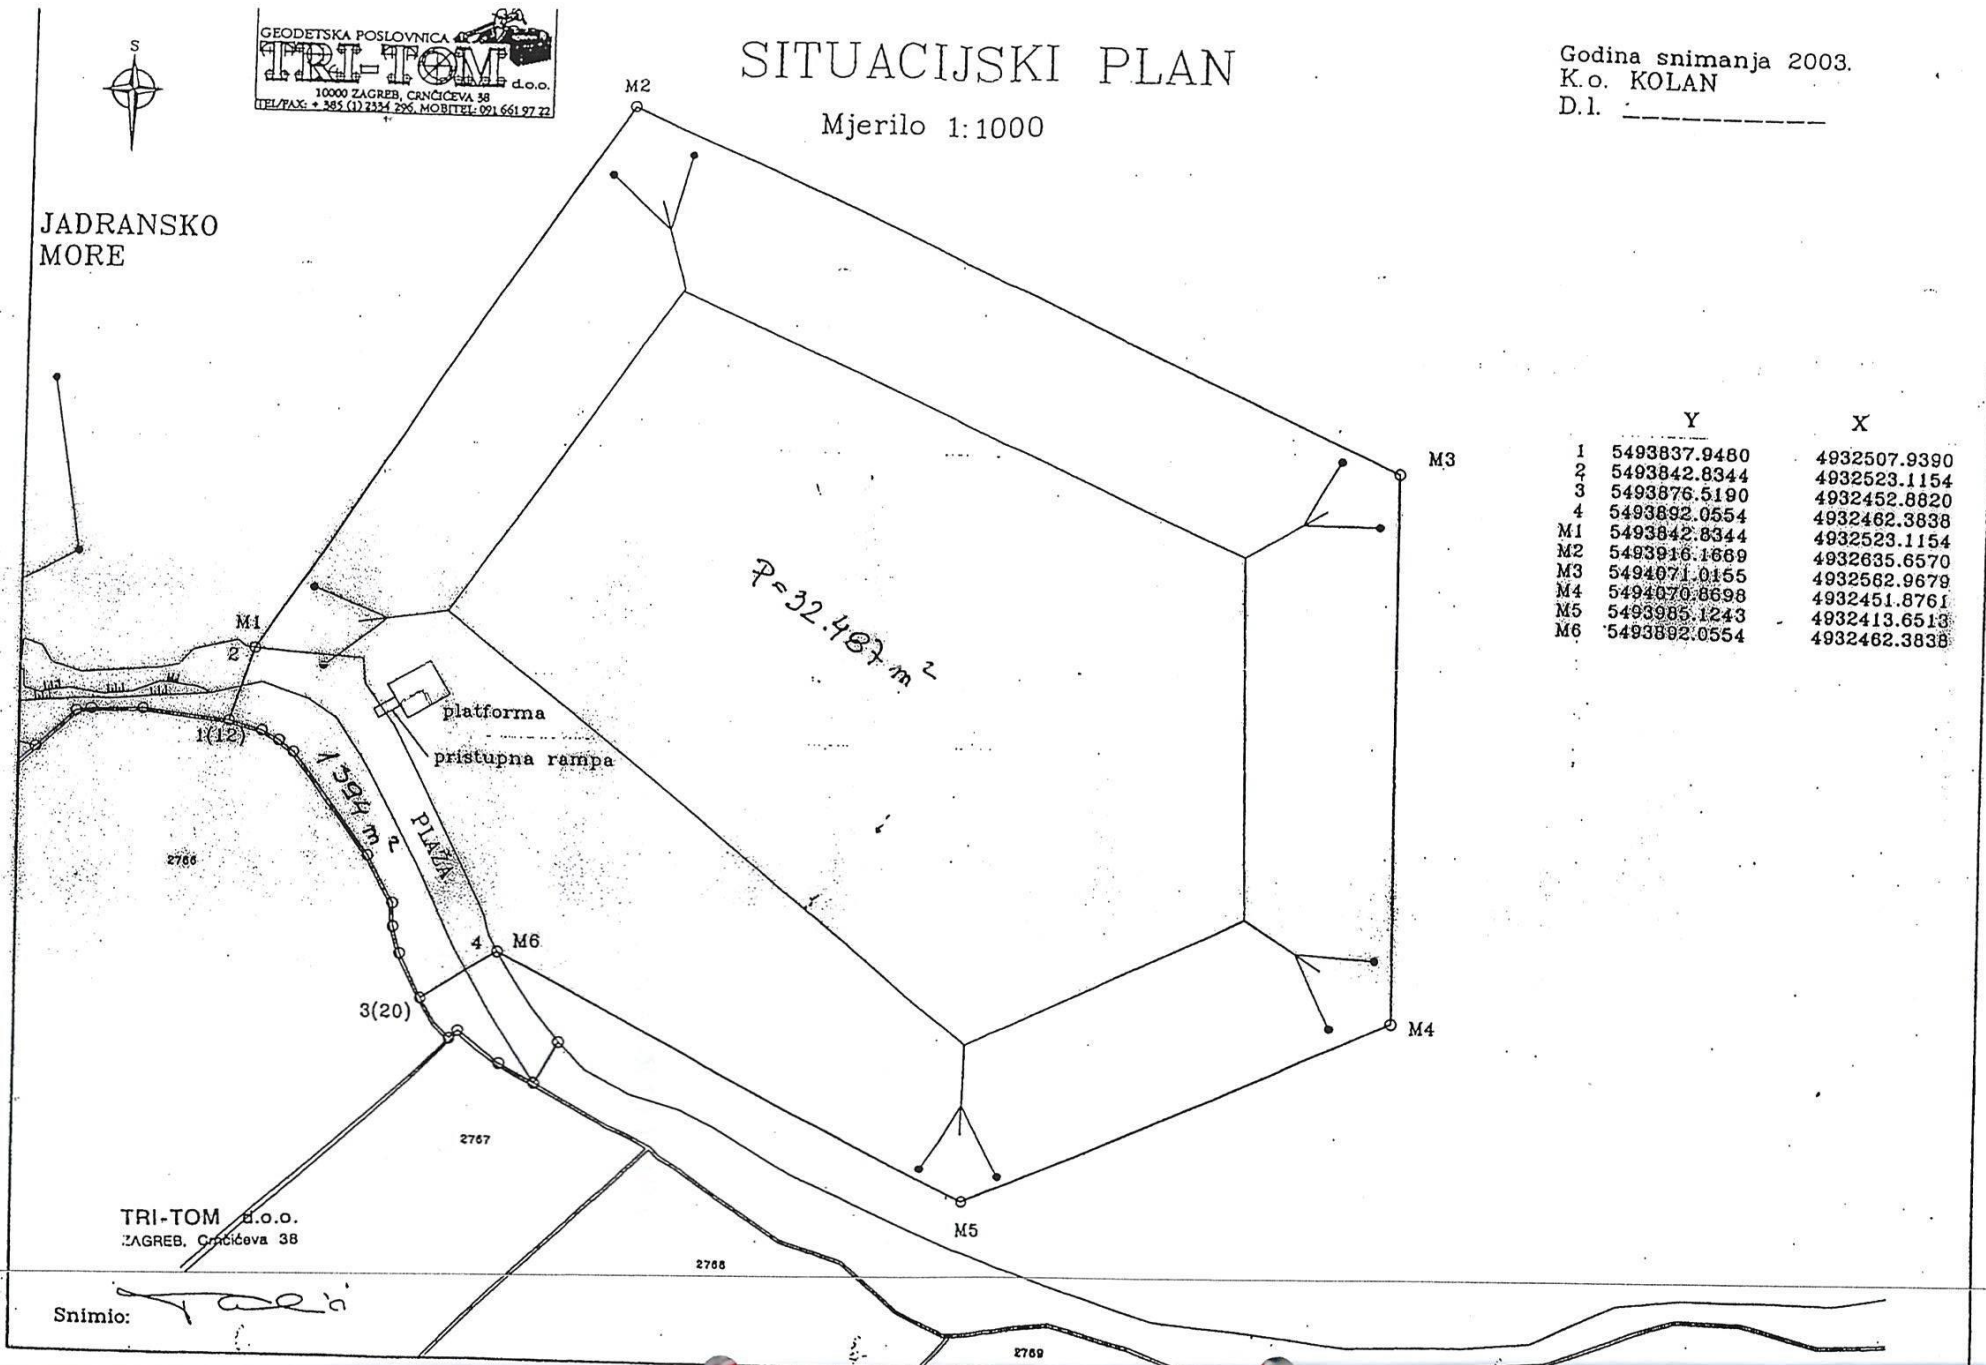

	Y	X
1	5493837.9480	4932507.9390
2	5493842.8344	4932523.1154
3	5493876.5190	4932452.8820
4	5493892.0554	4932462.3838
M1	5493842.8344	4932523.1154
M2	5493916.1669	4932635.6570
M3	5494071.0165	4932562.9679
M4	5494070.6698	4932451.8761
M5	5493985.1243	4932413.6513
M6	5493892.0554	4932462.3838